




A Existing South Elevation
1/8" = 1'-0"

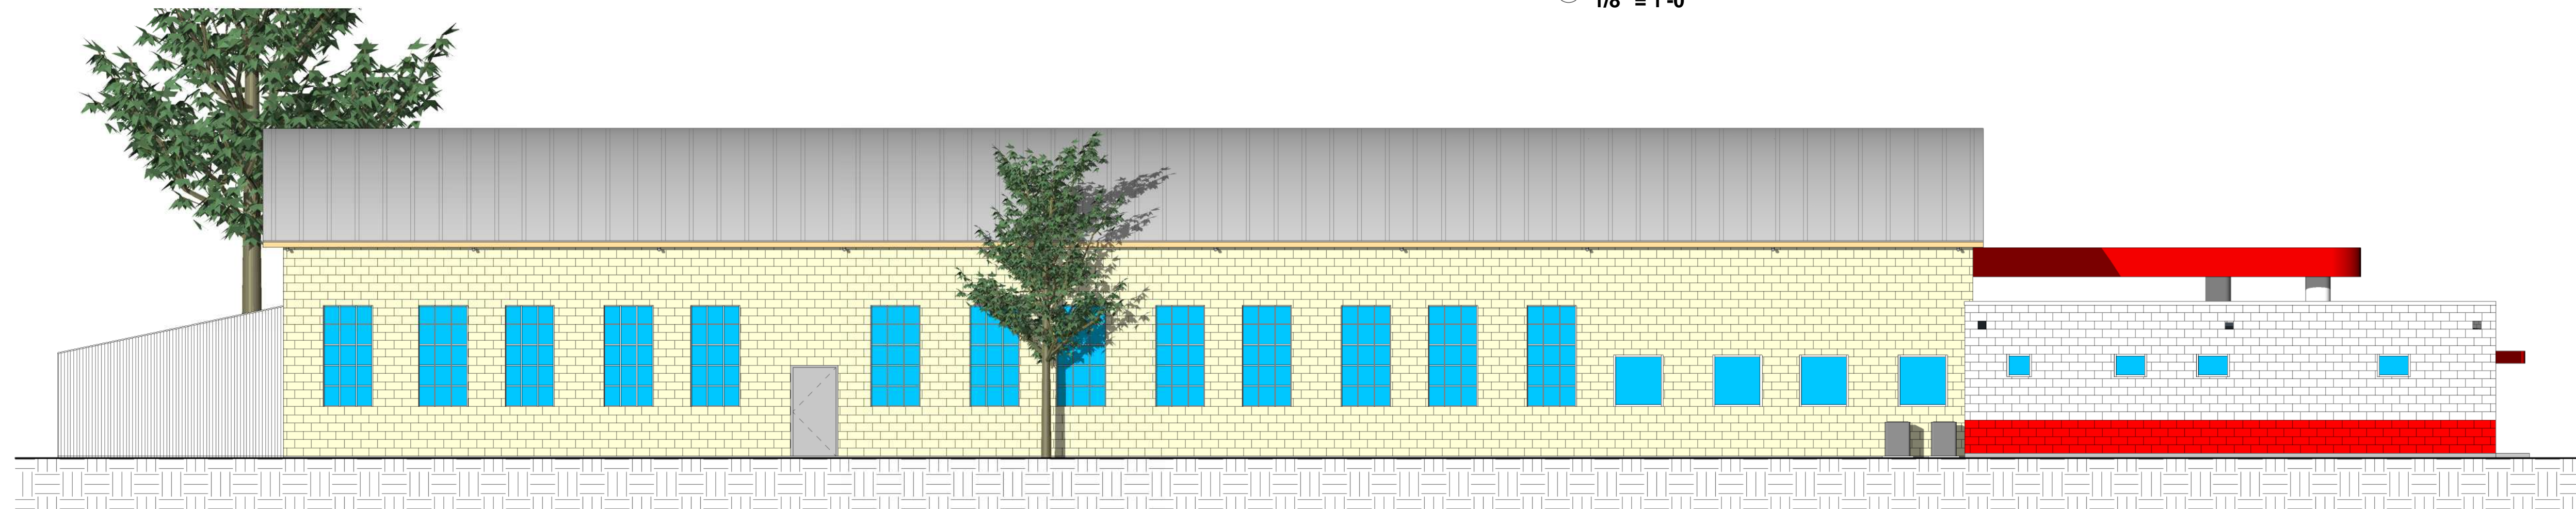

B Existing West Elevation
1/8" = 1'-0"

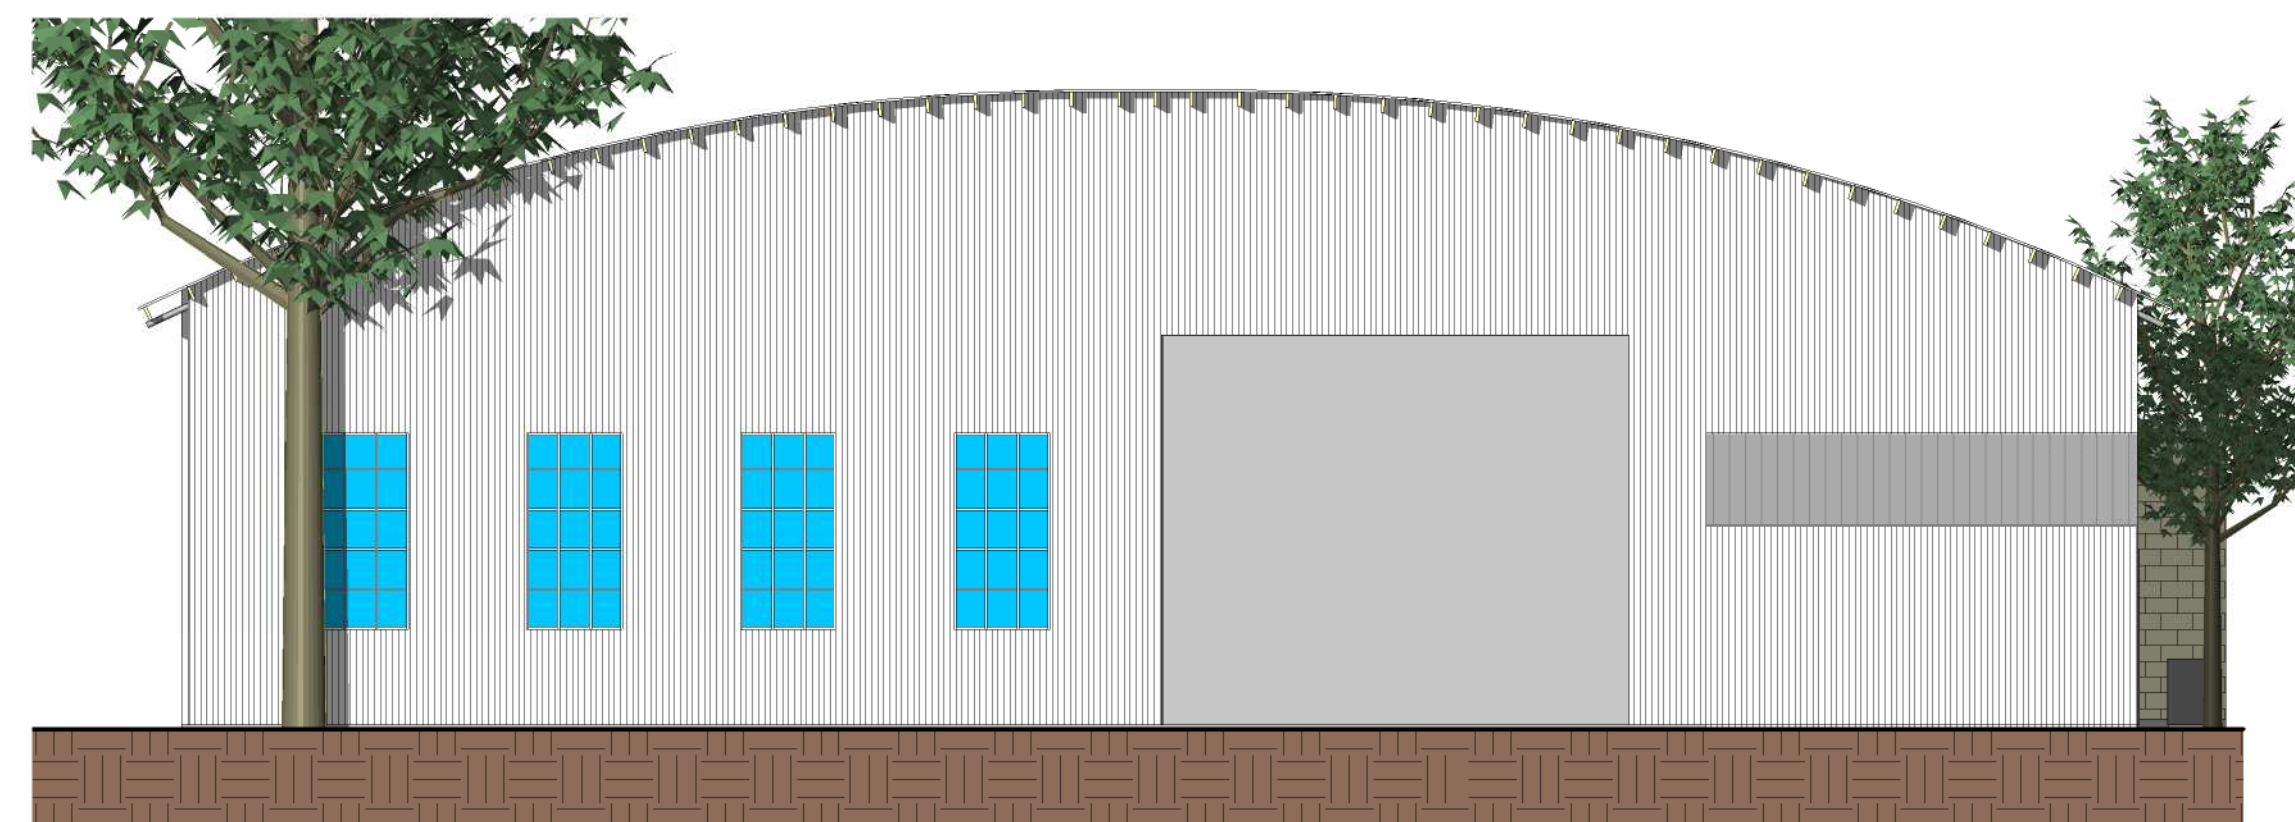

C Existing North Elevation
1/8" = 1'-0"

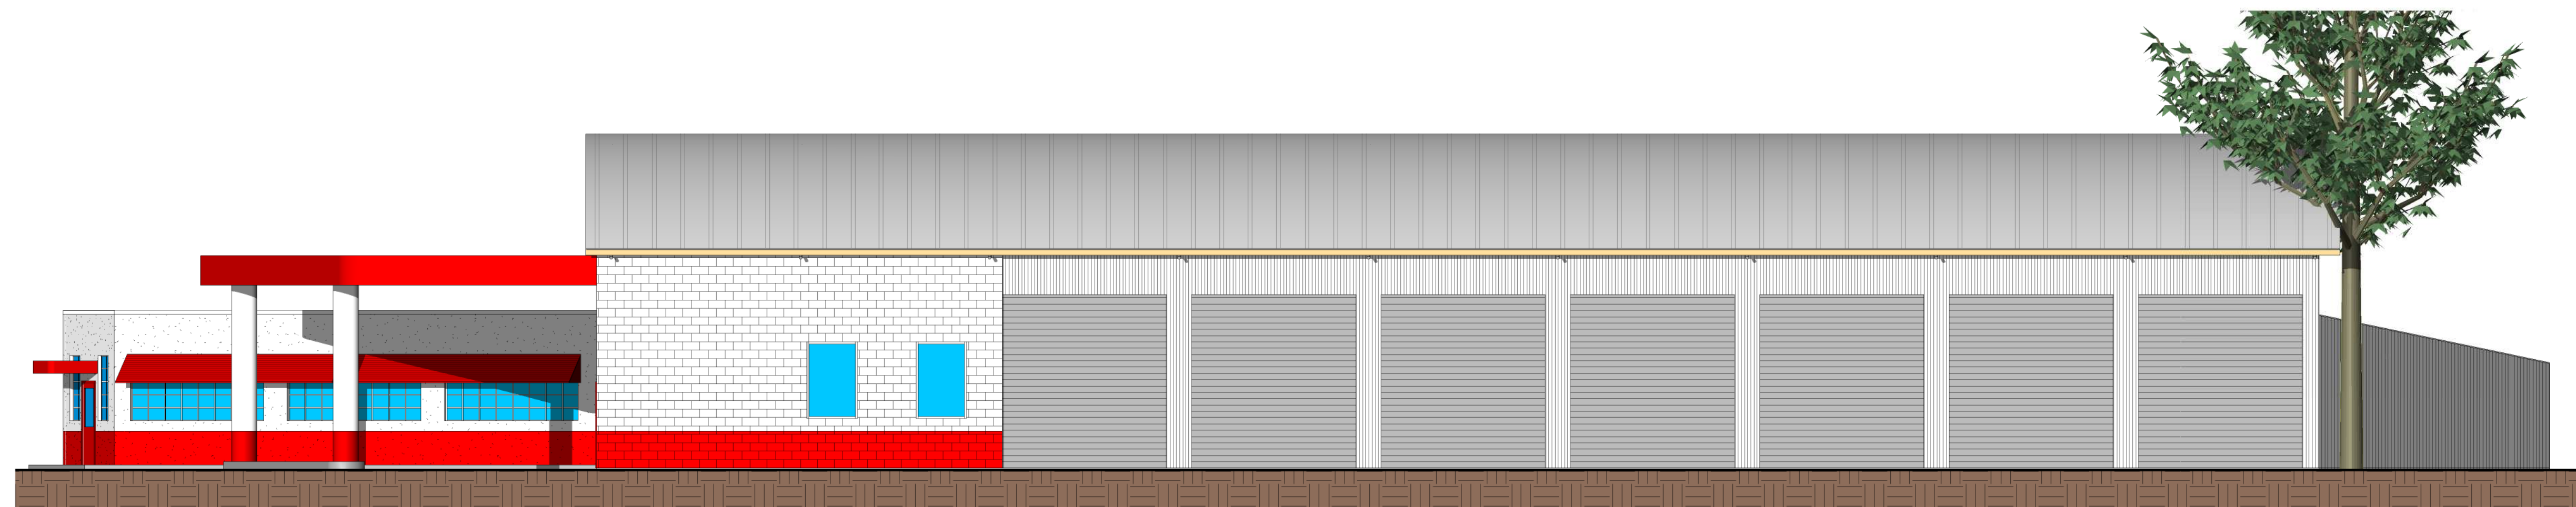

D Existing East Elevation
1/8" = 1'-0"