


1 Existing Mezzanine Plan  
1/8" = 1'-0"

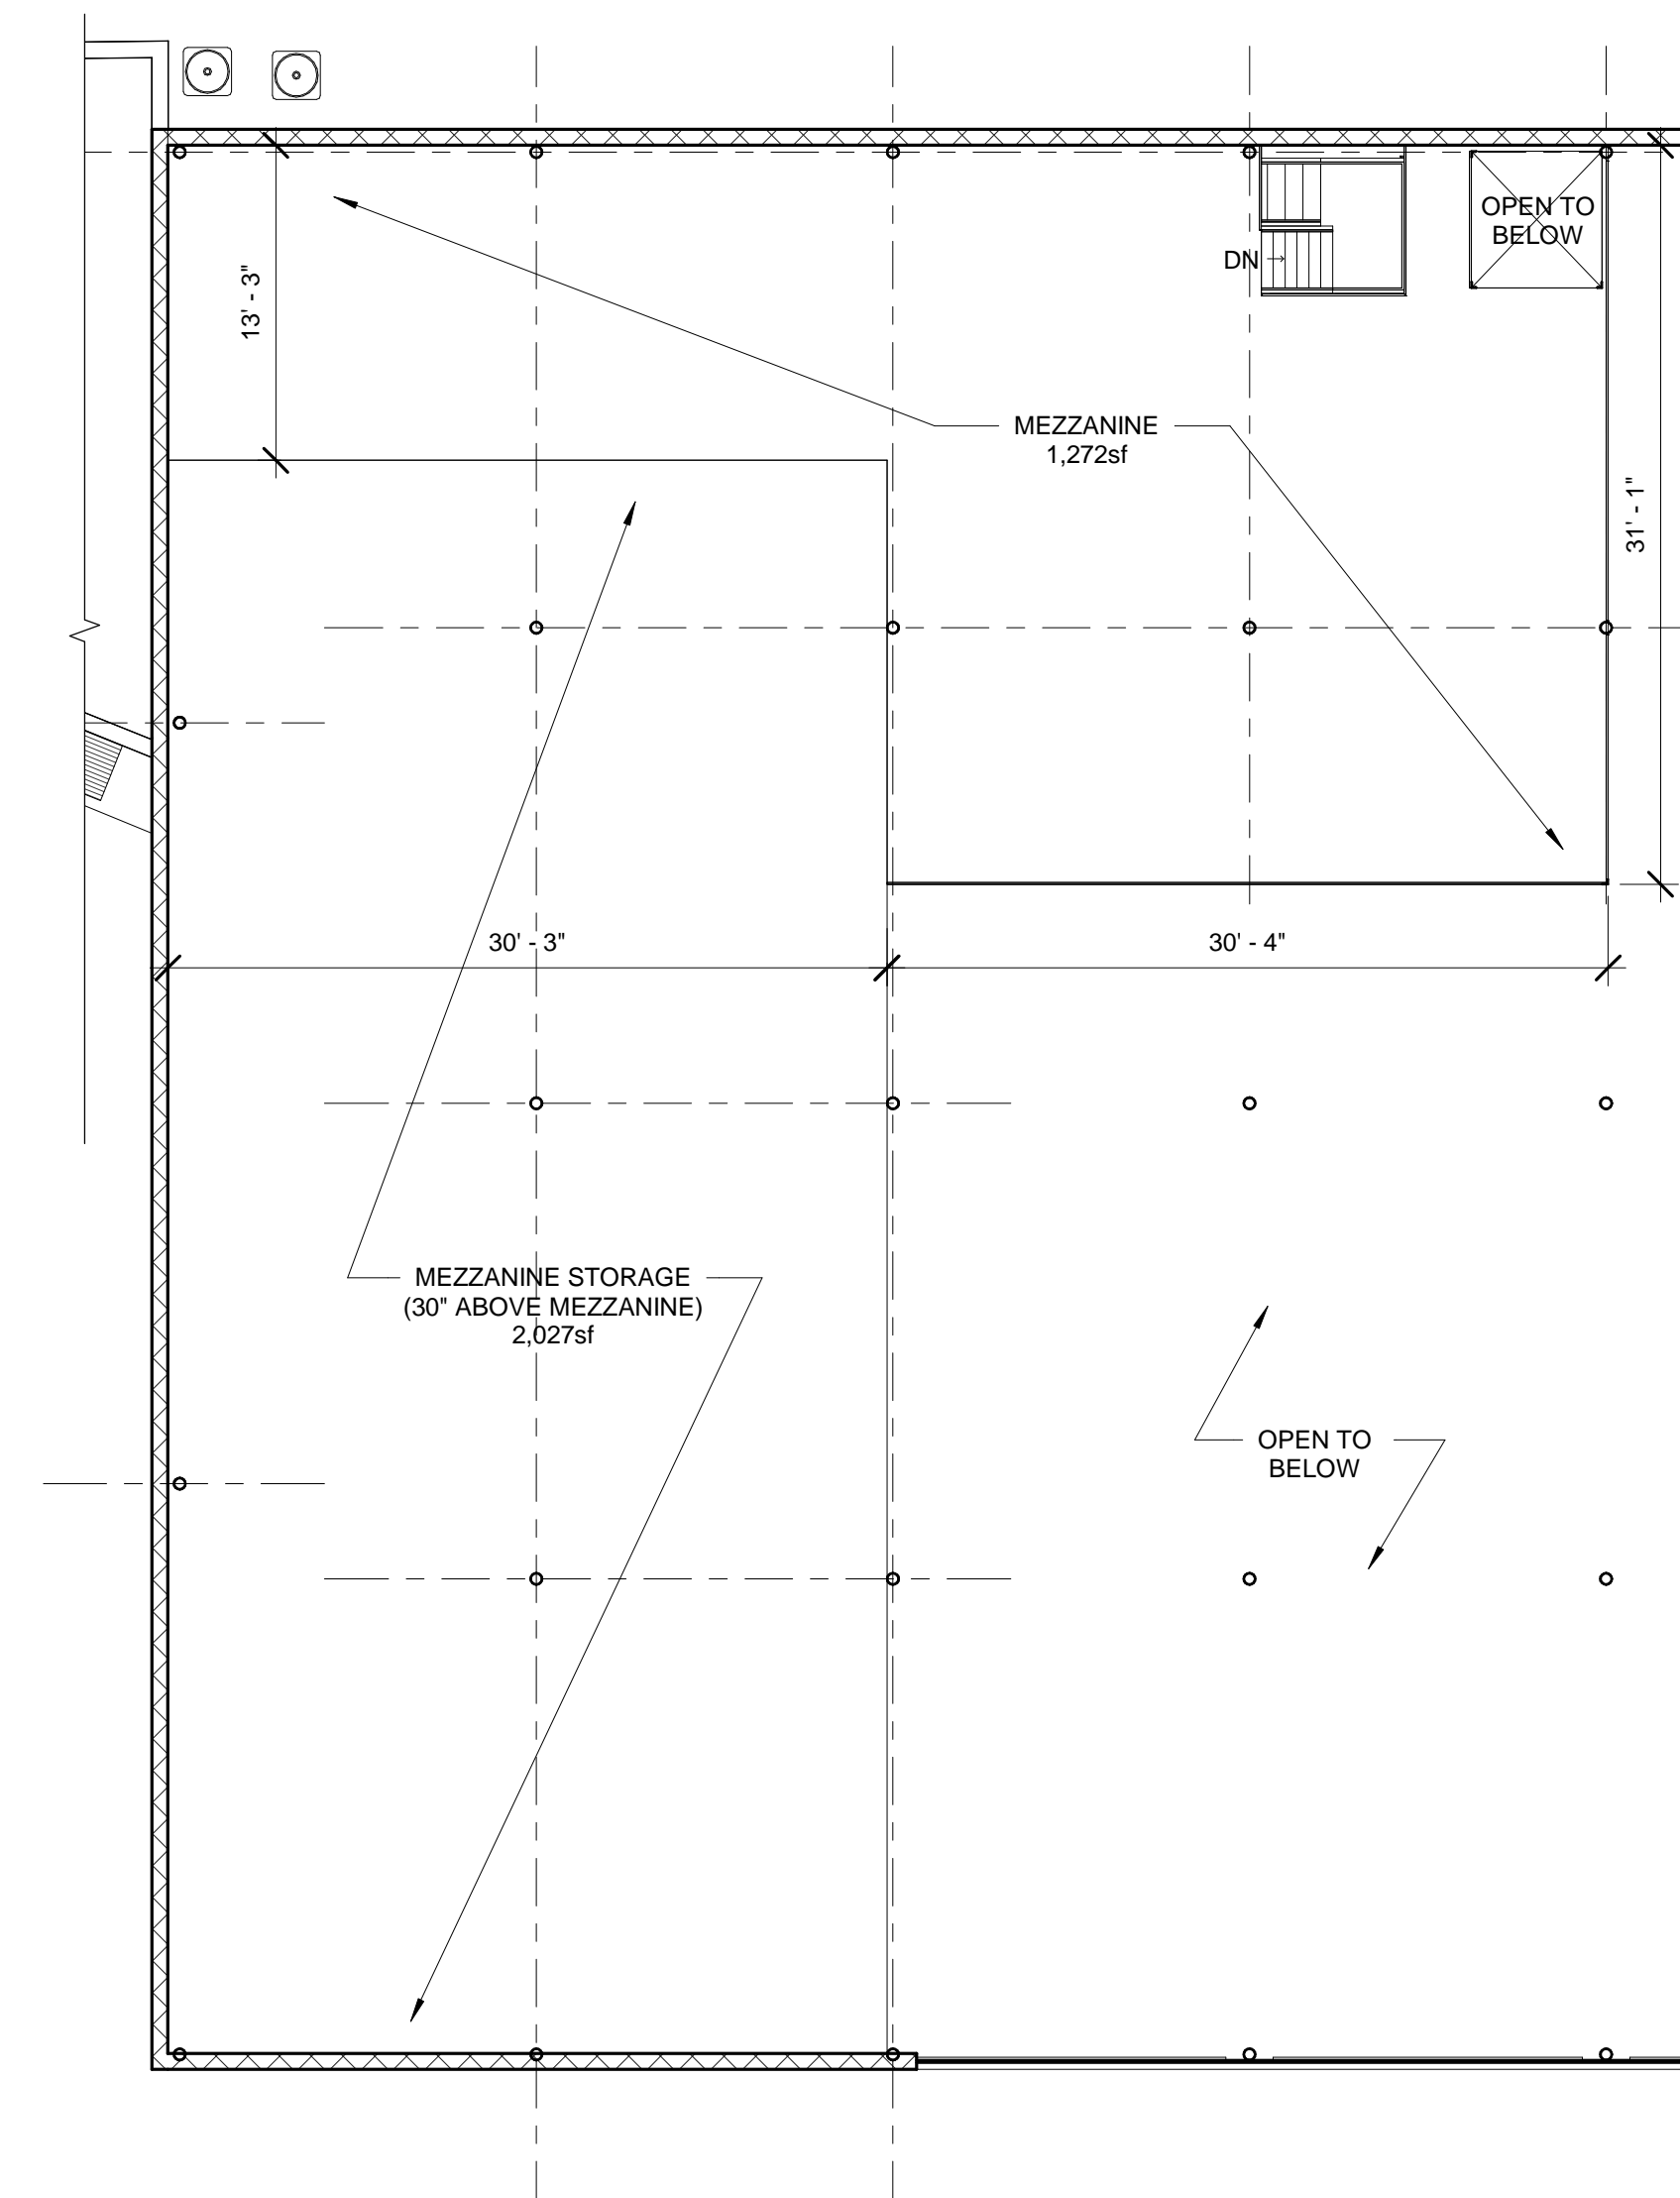

2 Existing Mezzanine Dimension Plan  
1/8" = 1'-0"